


STANDING SEAM

SNAP LOK TRIM FIRST 1.5" STANDING SEAM (15" COVERAGE)

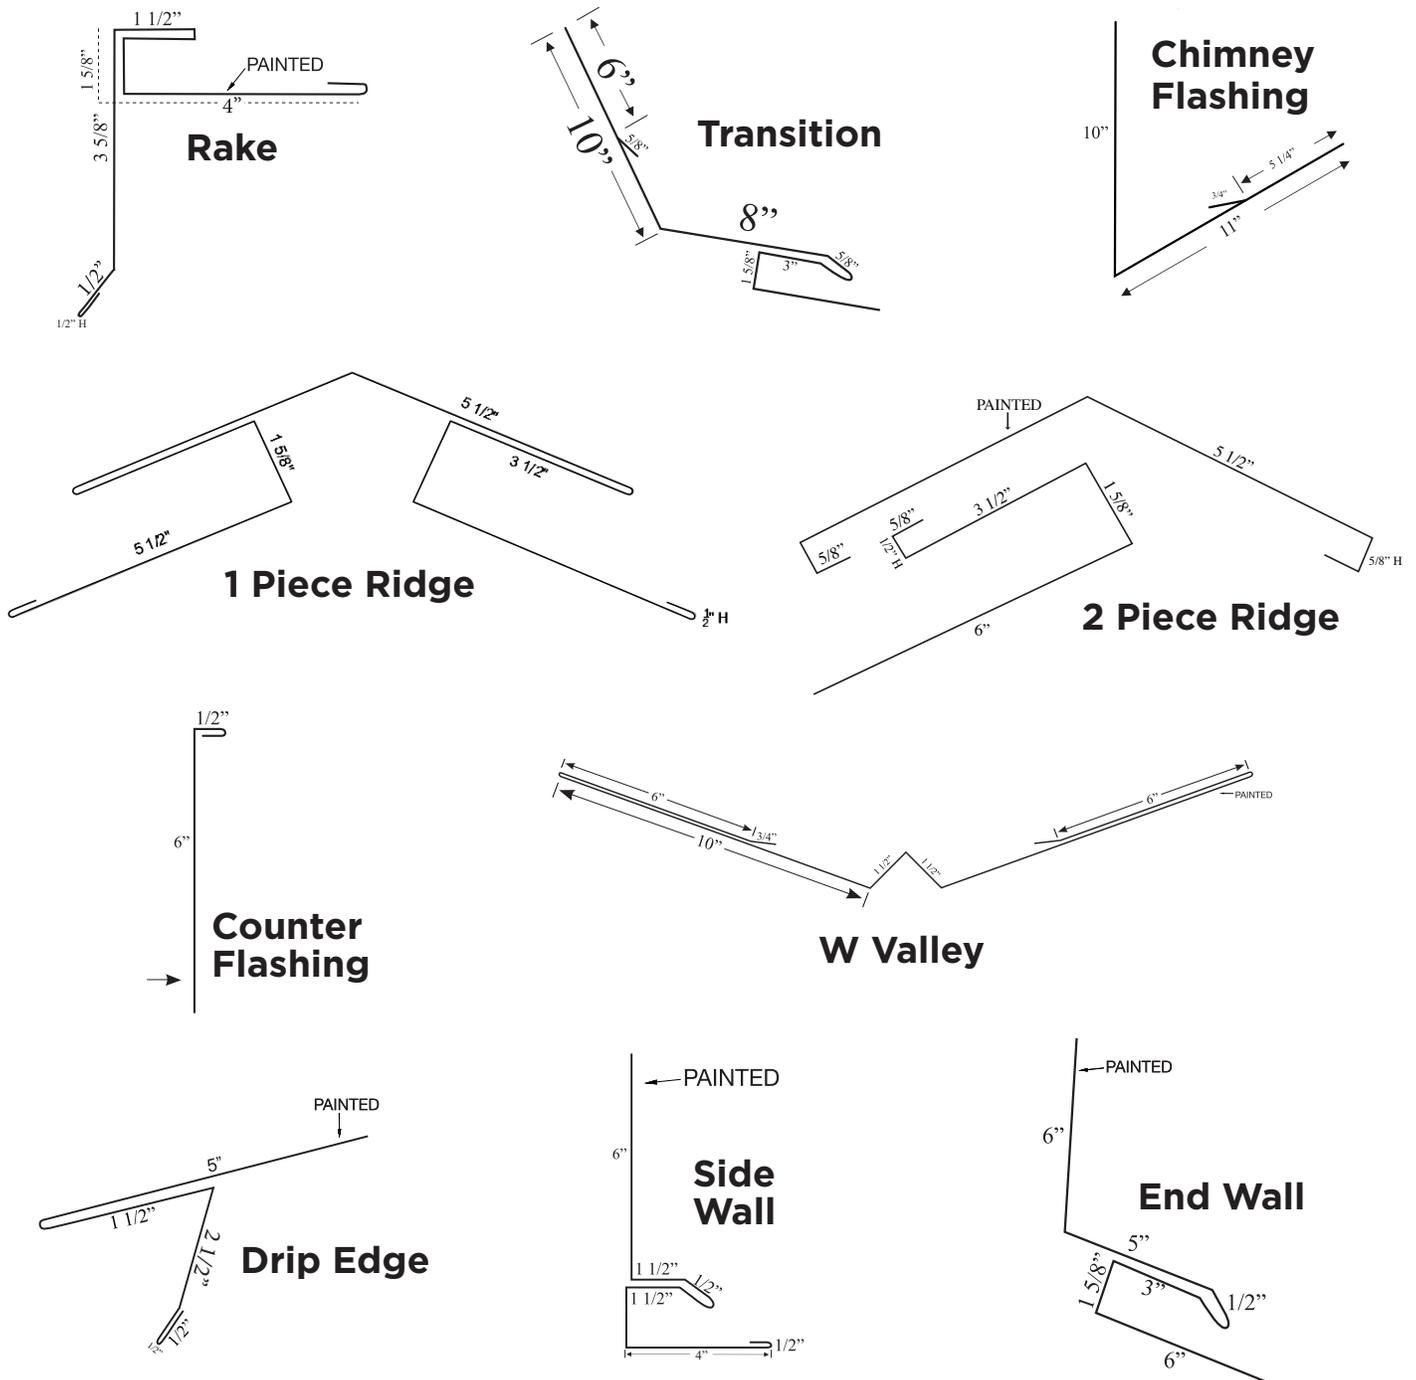

STANDING SEAM

SNAP LOK PANEL FIRST 1.5" STANDING SEAM (15" COVERAGE)

