



LIBERTY

LUMBER & METAL SUPPLY


Sullivan, IL | 217.694.1188

www.libertylumberandmetalsupply.com


info@libertylumberandmetalsupply.com

TRIM PROFILES


All trims are in 10'4" lengths unless otherwise noted.
No returns on any non-stock trim.

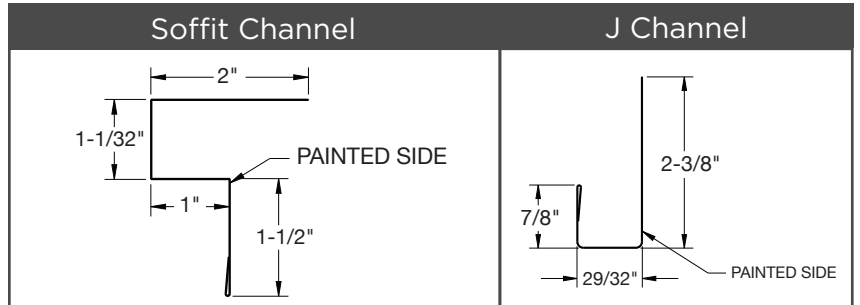


Outside Corner Available 10'4" - 20'4" Available without beads if requested	Residential Rake Available 10'4" - 20'4"	Overhead Door with J Available 10'4" - 20'4"
---	---	---

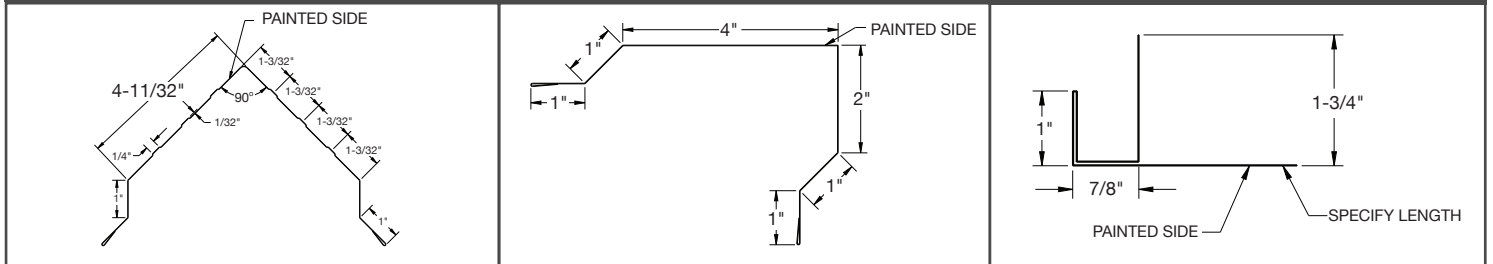


4" Mini Corner	Inside Corner Trim	F&J Overhang Trim - 10'4"
----------------	--------------------	---------------------------

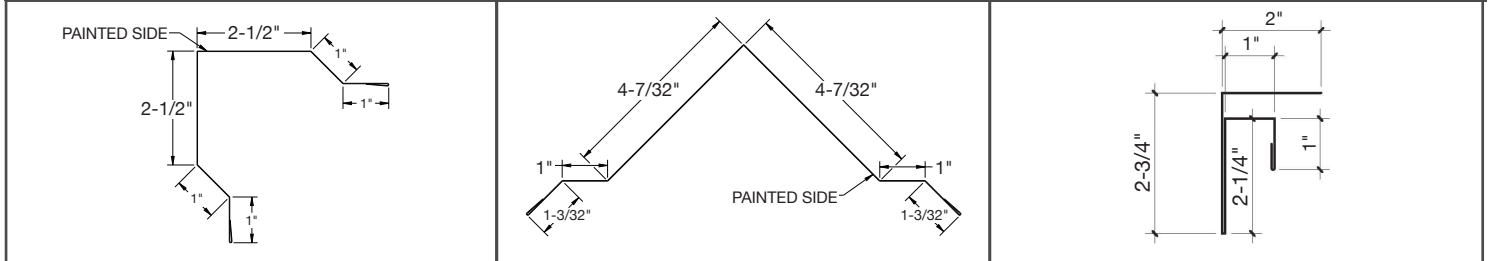


End Wall Flashing	Side Wall Flashing	Track Cover
-------------------	--------------------	-------------

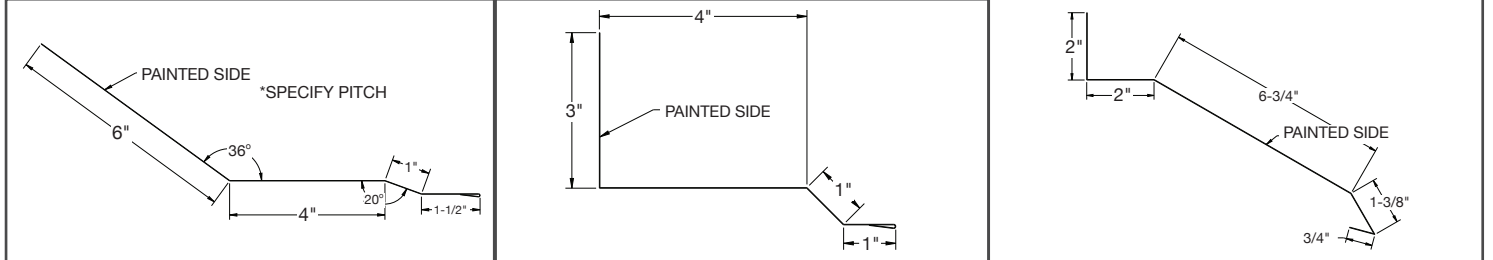

Transition	20.5" W-Valley 41" Valley Available • Available 10'4" - 20'4"	Ridge Cap - 10'4"
------------	--	-------------------

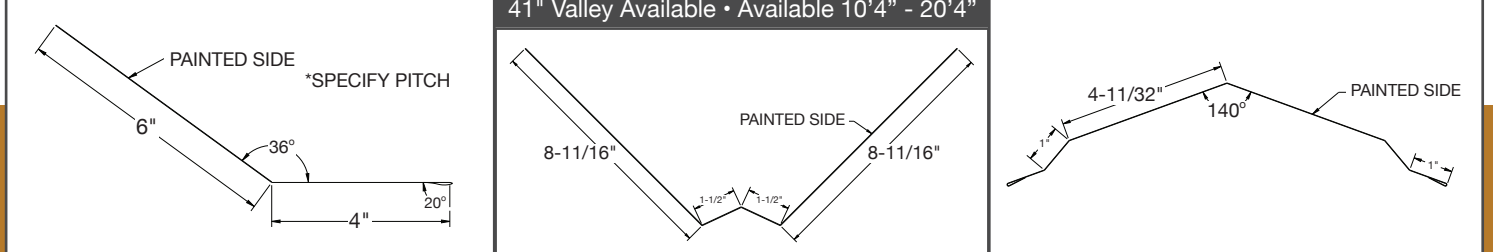

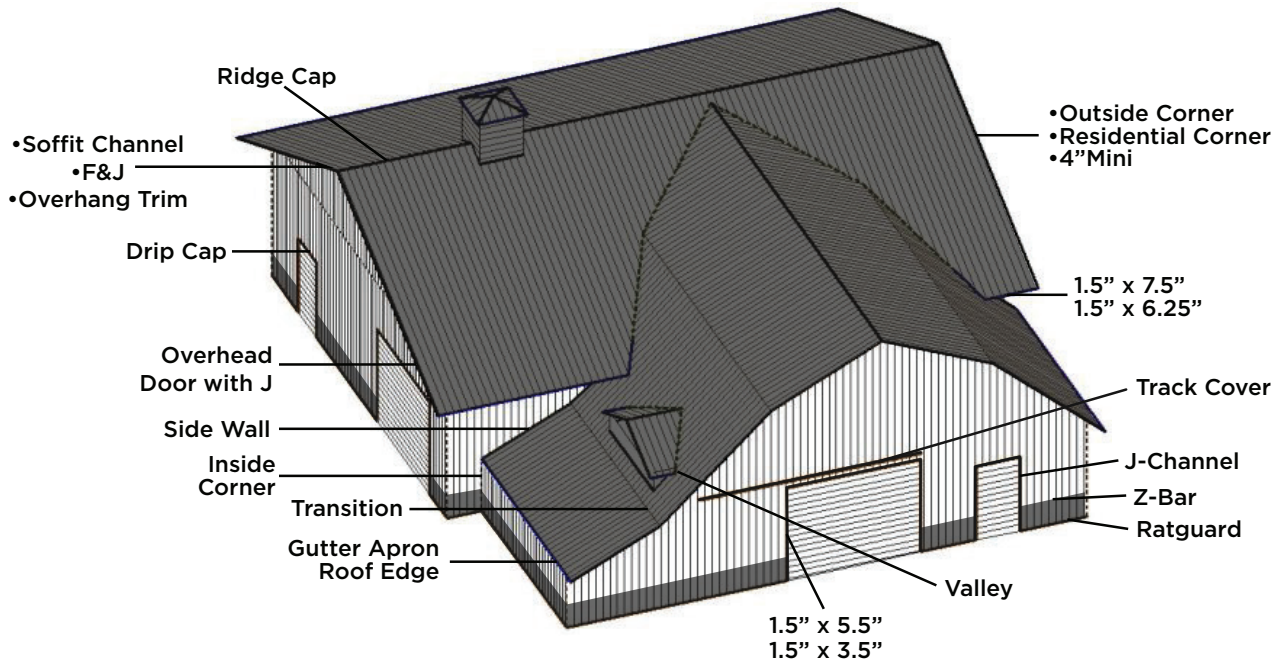

Roof Edge	1.5" x 7.5" w/Hem	1.5" x 6.25" w/Hem	1.5" x 5.5" w/Hem
Snow Guard			
Gutter Apron	1.5" x 3.5" w/Hem	Square Base	L Base Trim/Floor Trim
Drip Cap	Z-Bar - 10'4"	Ratguard - 10'4"	